


REVISION - RECORD		
No.	DATE	DESCRIPTION



1 PRESENTATION TRADES - MAIN FLOOR  
A400T 1 : 200

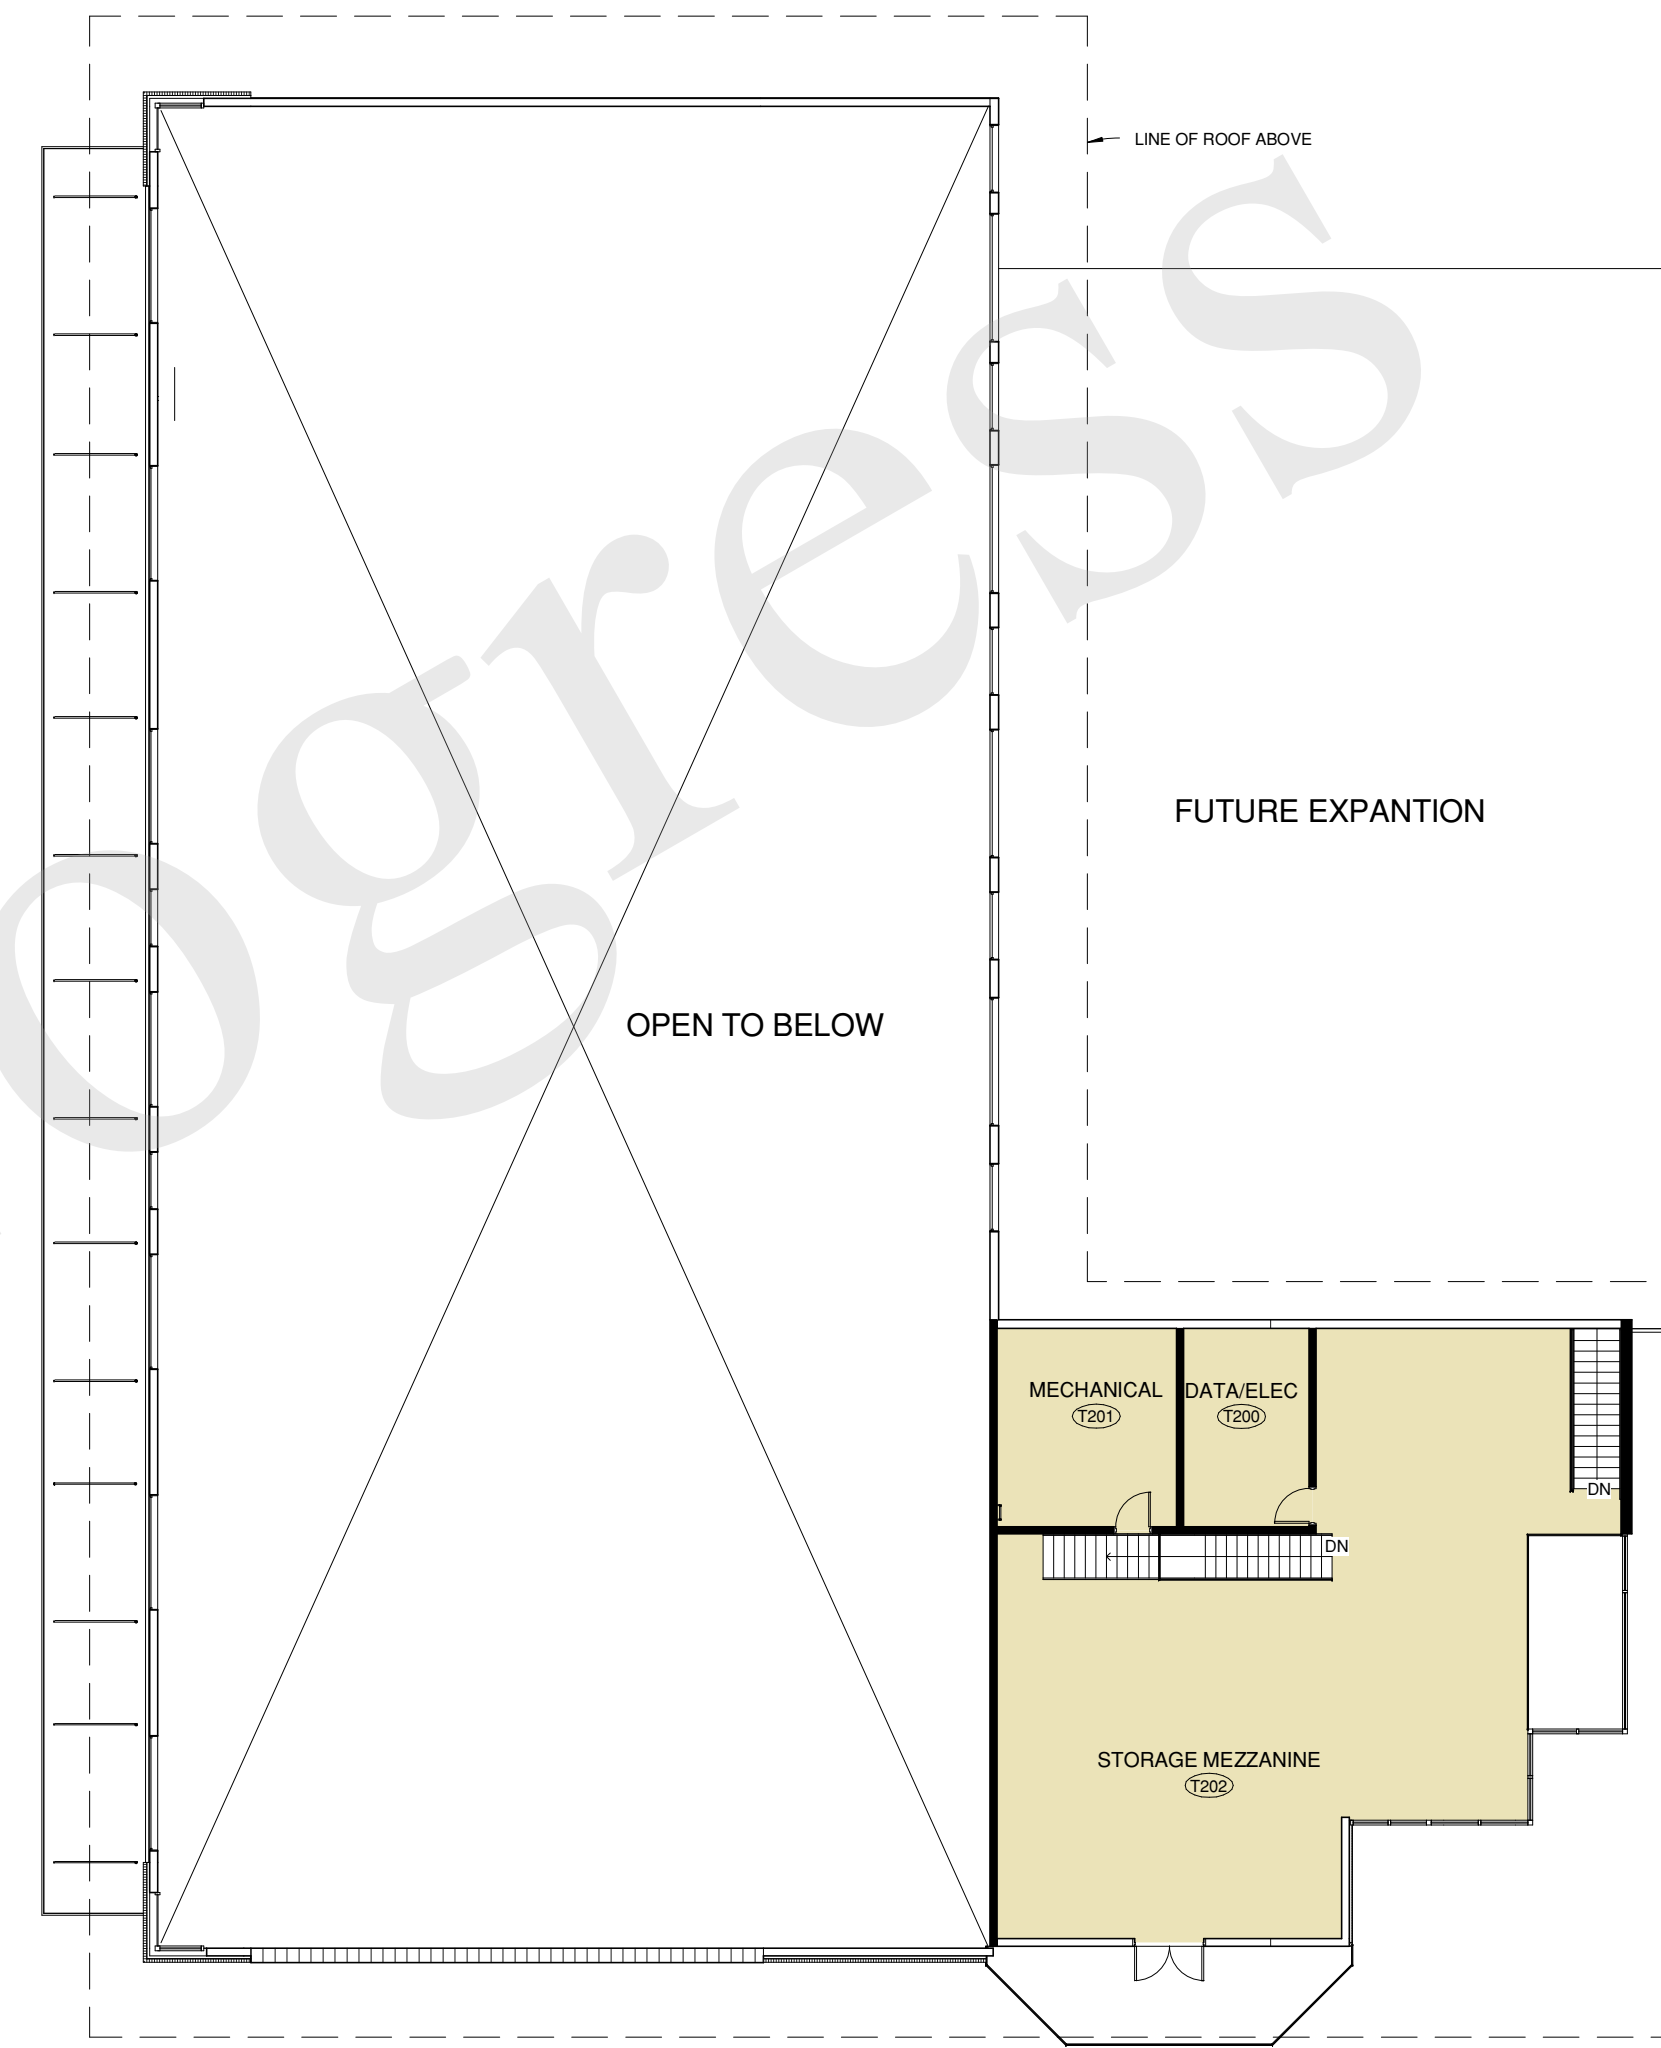

2 PRESENTATION TRADES - SECOND FLOOR  
A400T 1 : 200

PROJECT TITLE:  
**Proposed Building  
Expansions**

CLIENT:  
**College of the  
Rockies**

DRAWING TITLE:  
**TRADES  
PRESENTATION  
PLANS**

PROJECT NUMBER:  
**04842**

DRAWN: SCALE:  
Author 1 : 200  
DATE: 09/23/05  
DRAWING NUMBER:

**PO1**